


Planteil A: Planzeichnung

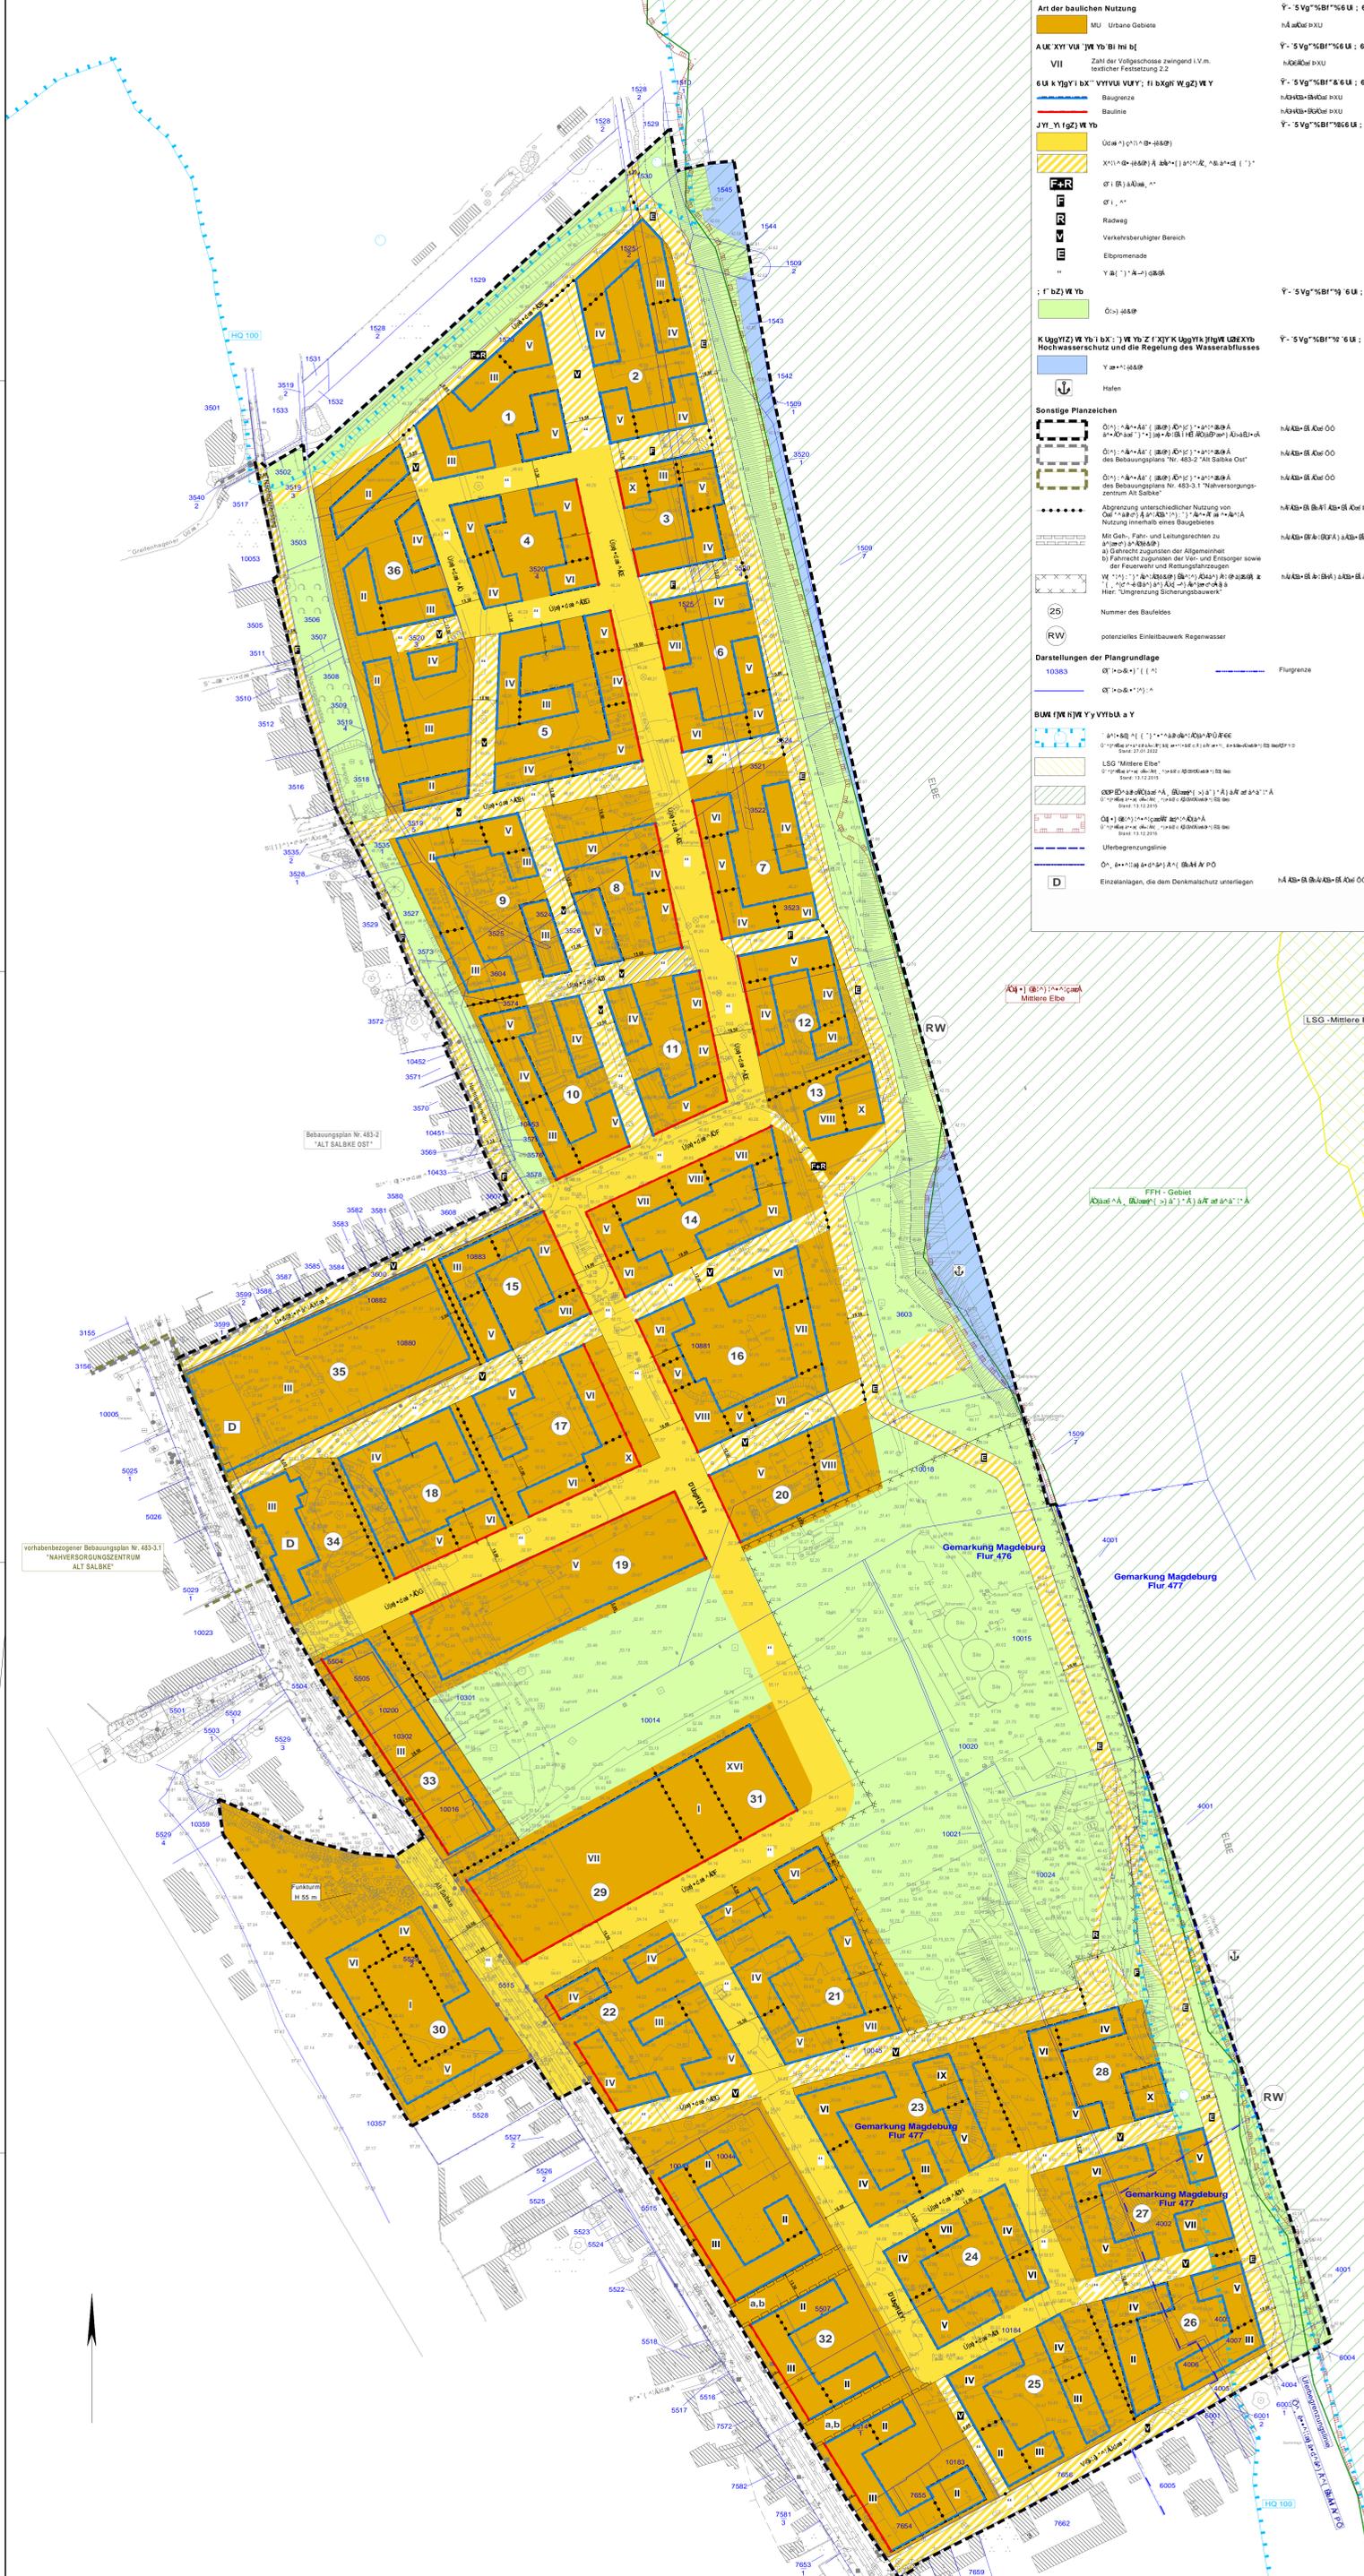

D'ÜbnYVf YbYf... fi b]

Legend for the site plan, detailing symbols and colors for various planning elements. It includes categories such as 'Art der baulichen Nutzung' (building use), 'Zahl der Vollgeschosse' (number of floors), 'Baugrenze' (building boundary), 'Baulinie' (building line), 'Umfeld' (surroundings), 'Verkehrsberuhigter Bereich' (traffic-calmed area), 'Elbpromenade' (Elbe promenade), 'Hafen' (harbor), 'Sonstige Planzeichen' (other planning symbols), 'Darstellungen der Plangrundlage' (plan base representations), and 'BauM (X) HJY YbYf a Y' (building materials).

Planteil B: Textliche Festsetzungen

Planungsrechtliche Festsetzungen (Planning-law regulations). This section contains detailed text regarding building regulations, including floor height restrictions, building height limits, and specific rules for different zones. It also includes a table for 'Vollgeschosse' (floors) and 'BauM' (building materials) with corresponding symbols and colors.

II Hinweise (Notes). This section provides important information for the planning process, including 'Einschleifbarkeit Rechtsgrundlagen' (accessibility of legal bases), 'Anlagen' (facilities), 'Hochwasser' (flood), 'Belastungen des Bodens und des Grundwassers' (soil and groundwater loads), 'Niederschlagswasser' (rainwater), 'Boden' (soil), 'Baudenkmalschutz' (monument protection), and 'Bodendenkmale' (monuments).

Cartographic information: Kartengrundlage: Liegenschaftskarte; Gemeinde: Gemarkung Magdeburg; Flur: 476, 477; Vermessung: HRT/THANN und Partner; Lagestatus: ETR 8.0; Datum: August 2023.

Landeshauptstadt Magdeburg, Stadtplanungamt Magdeburg.

Vorentwurf des Bebauungsplanes Nr. 493-6 ELB - HAFEN - ehemals Fahberg-List, Stand: Dezember 2023.

Traffic signs and symbols.



Planner information: STEINBERGER u. PARTNER, Ingenieurbüro, Magdeburg.